


□ 1'x1' GRID

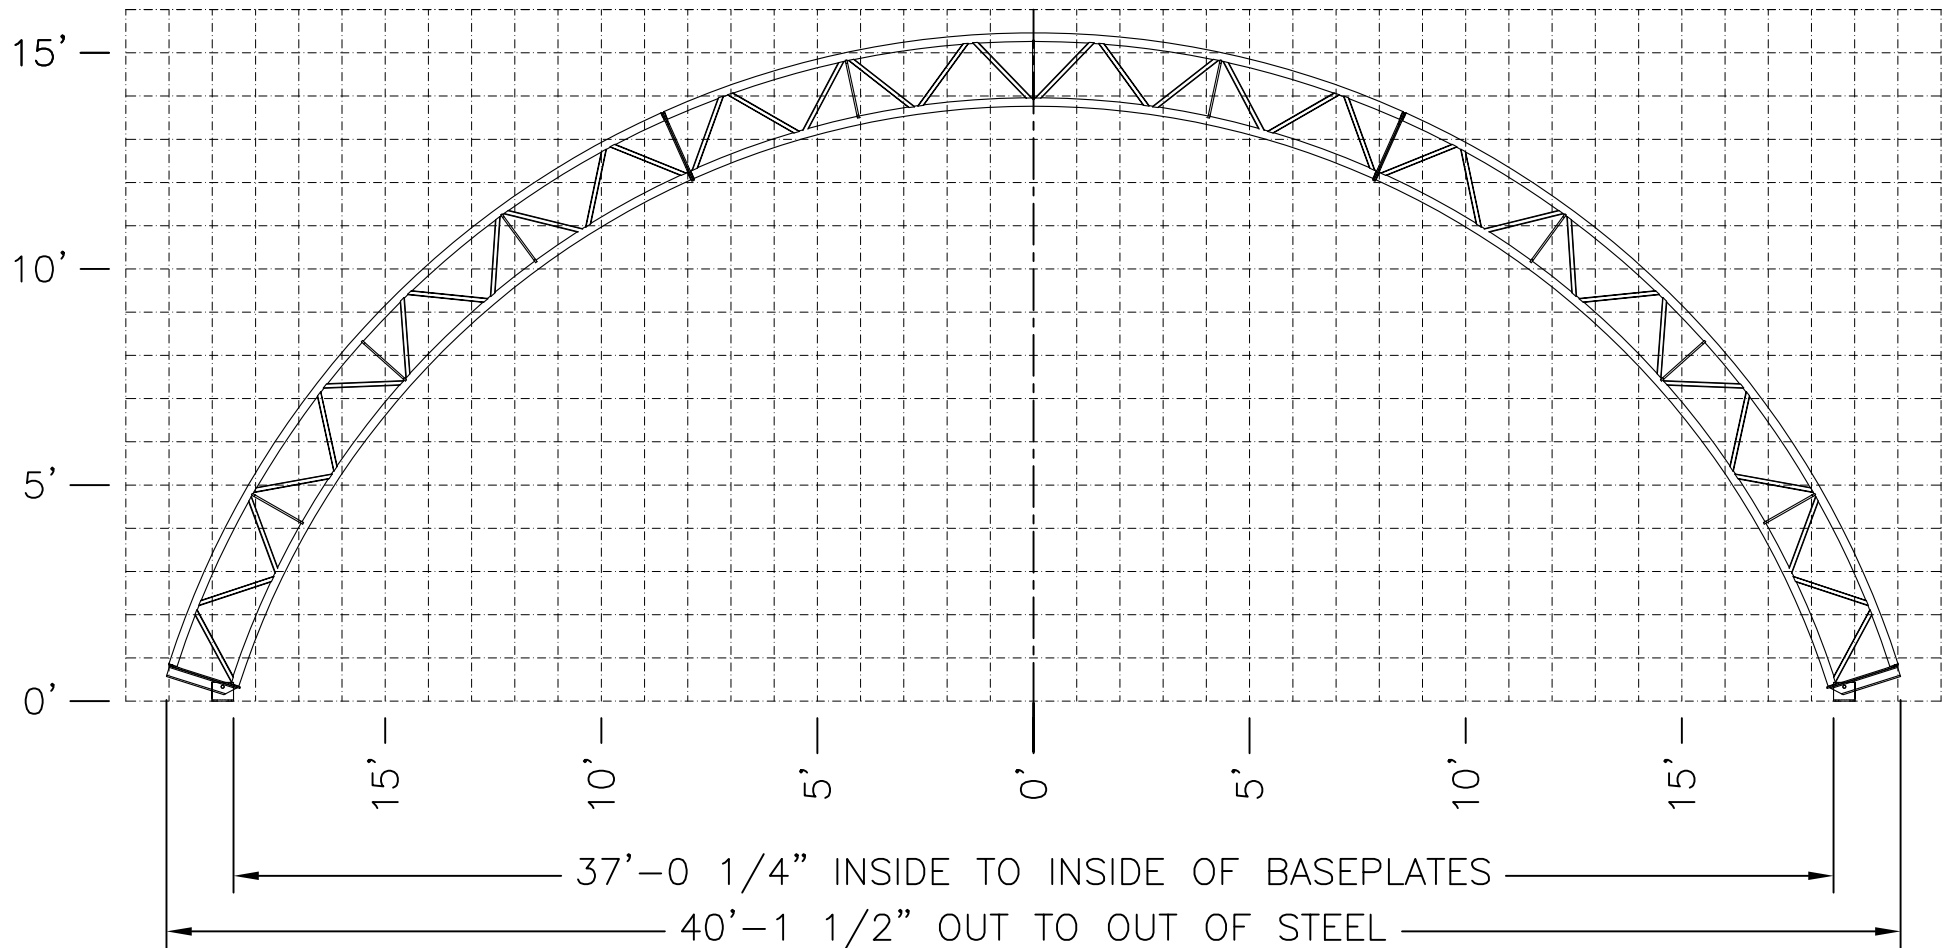

1	RELEASED FOR PDL	MD	28 FEB 14
REV.	DESCRIPTION	BY	DATE

THIS DRAWING AND THE PROPRIETARY DESIGN IS PROPERTY OF NORSEMAN STRUCTURES. ANY REPRODUCTION IN WHOLE OR IN PART WITHOUT THE EXPRESSED WRITTEN CONSENT OF NORSEMAN STRUCTURES IS PROHIBITED. NOT FOR CONSTRUCTION OR PERMIT



PDL FILE NAME:
H18 400 GRID PROFILE

3815 WANUSKEWIN RD, SASKATOON, SASKATCHEWAN, S7P 1A4
PH: 1-306-385-2888
www.norsemanstructures.com