


□ 1'x1' GRID

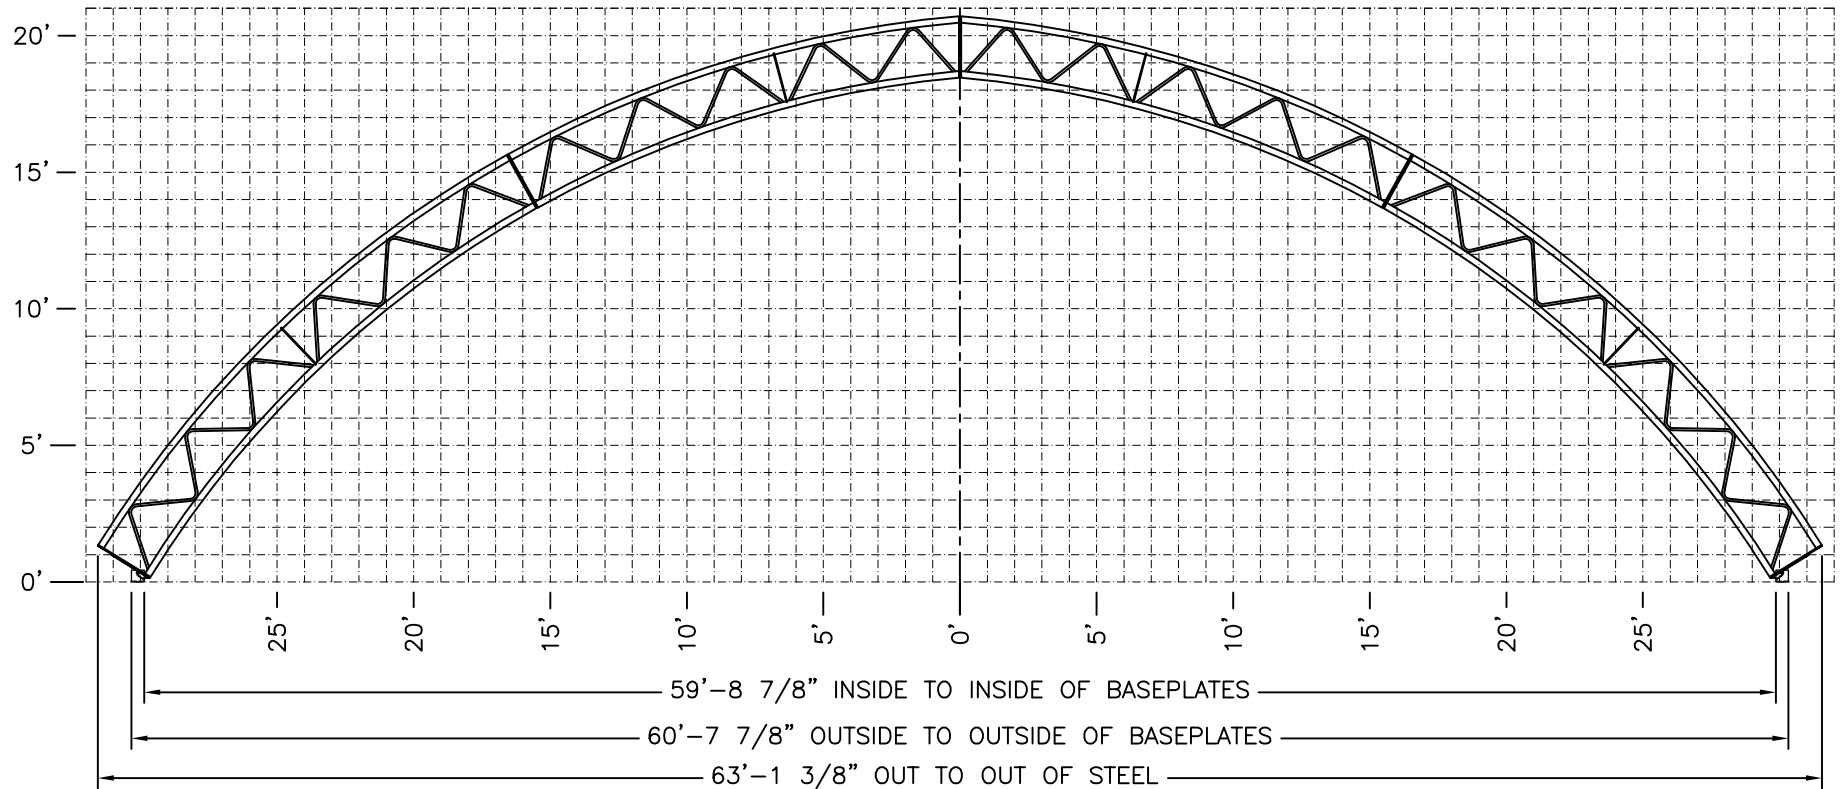

1	RELEASED FOR PDL	GW	3 JUL 14
REV.	DESCRIPTION	BY	DATE

THIS DRAWING AND THE PROPRIETARY DESIGN IS PROPERTY OF NORSEMAN STRUCTURES. ANY REPRODUCTION IN WHOLE OR IN PART WITHOUT THE EXPRESSED WRITTEN CONSENT OF NORSEMAN STRUCTURES IS PROHIBITED. NOT FOR CONSTRUCTION OR PERMIT

PDL FILE NAME:
QL630 GRID PROFILE



NORSEMAN
STRUCTURES

3815 WANUSKEWIN RD., SASKATOON, SASKATCHEWAN, S7P 1A4
PH: 1-306-385-2888
www.norsemanstructures.com